


P. U. Z.

Casa familiala parter si mansarda
str.---, F.N. oras Pancota judetul Arad

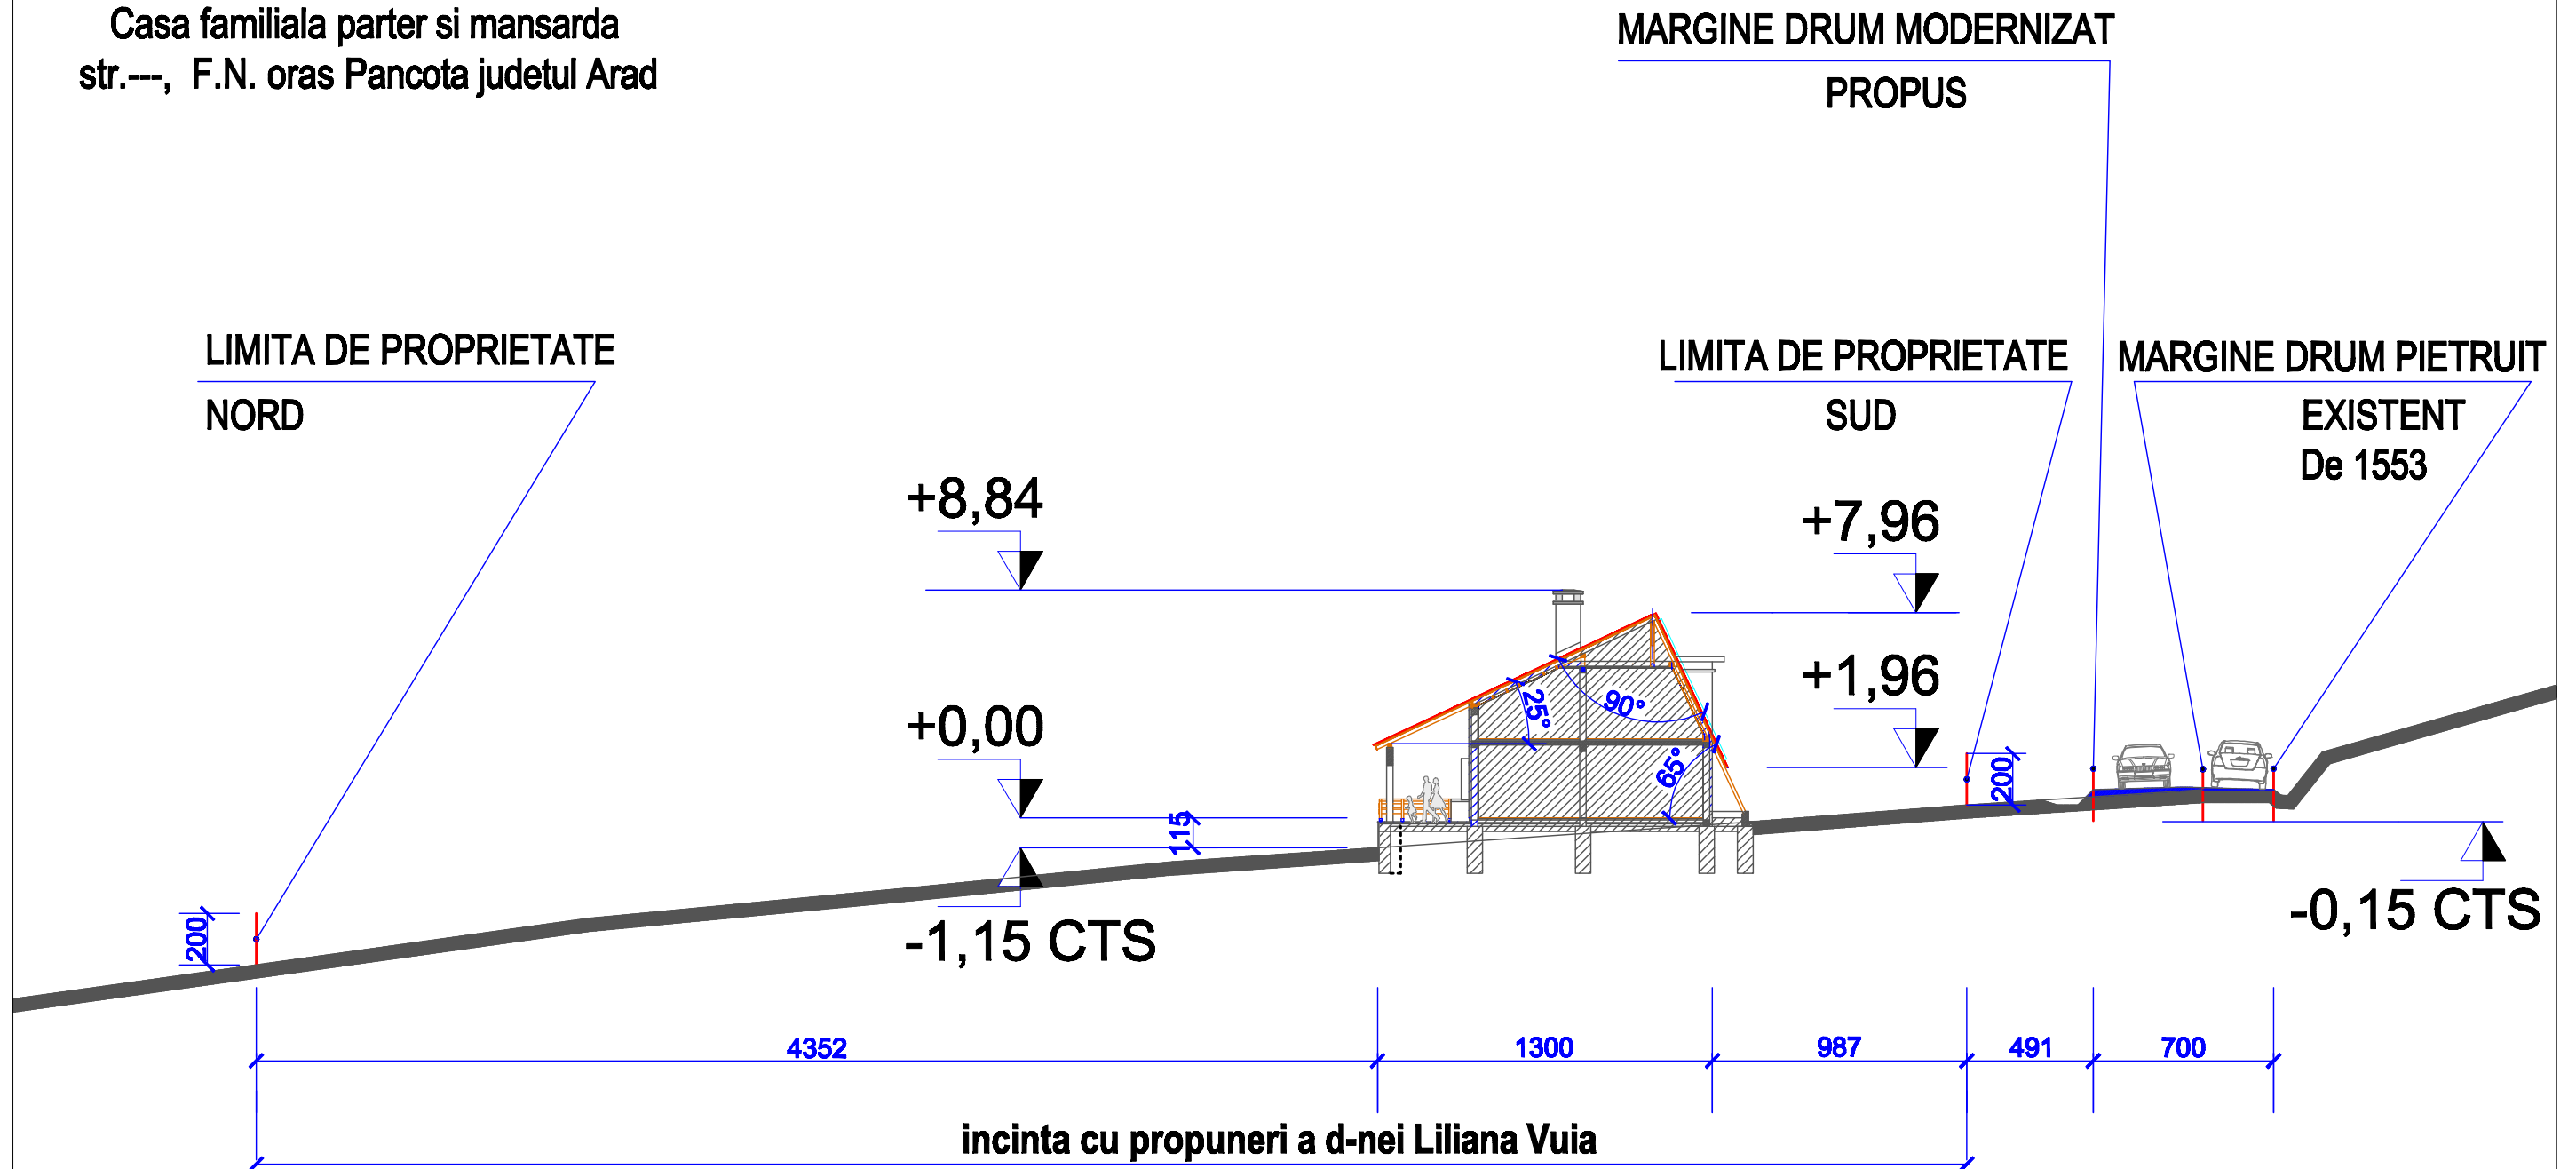

+0.00 = 198.20
-0.15 = 198.05 CTS
-0.16-1.15 = 198.04 - 107.05 CTN

panta medie teren amenajat = 7%

teren natural cu diferenta de nivel de la 192.16 la 199.88 m

S.C. ARTNOVA S.R.L. nr. ORC J02/464/1996 C.I.F. RO8610888 Arad str. Lucian Blaga nr. 17		S.C. ATRIUM DESIGN S.R.L. nr. ORC J02/551/2008 C.I.F. 23567978 Arad str. Marasesti nr. 62-64 bl. 3 sc. C ap. 25		Beneficiara: LILIANA VUIA	Pr. Nr. 48 / 2016
SEF PROIECT	arh. Fulop Eugen	SCARA	CASA FAMILIALA PARTER SI MANSARDA str. --- F.N. oras Pancota judetul Arad	faza: P.U.Z.	
URBANISM	arh. Rodica Feier	1:250	SECTIUNE TRANSVERSALA CARACTERISTICA	07	
REDACTAT	arh. Fulop Eugen	nov. 2016			