


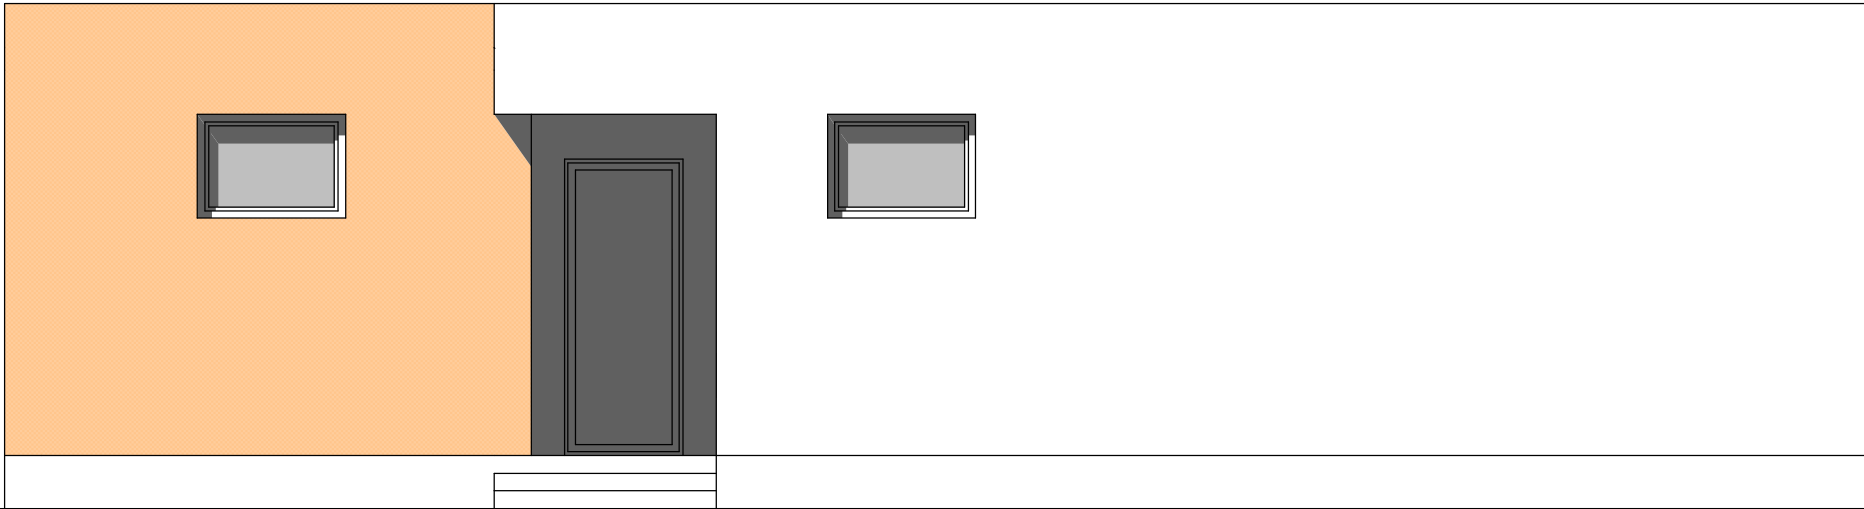


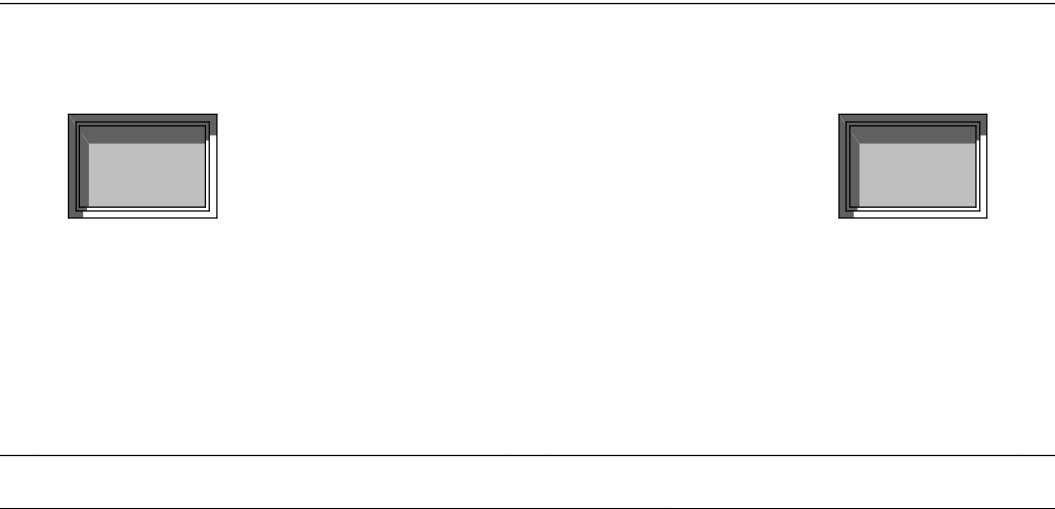

FATADA EST

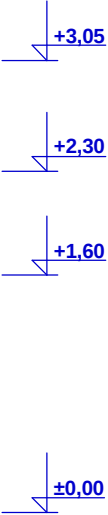

FATADA NORD

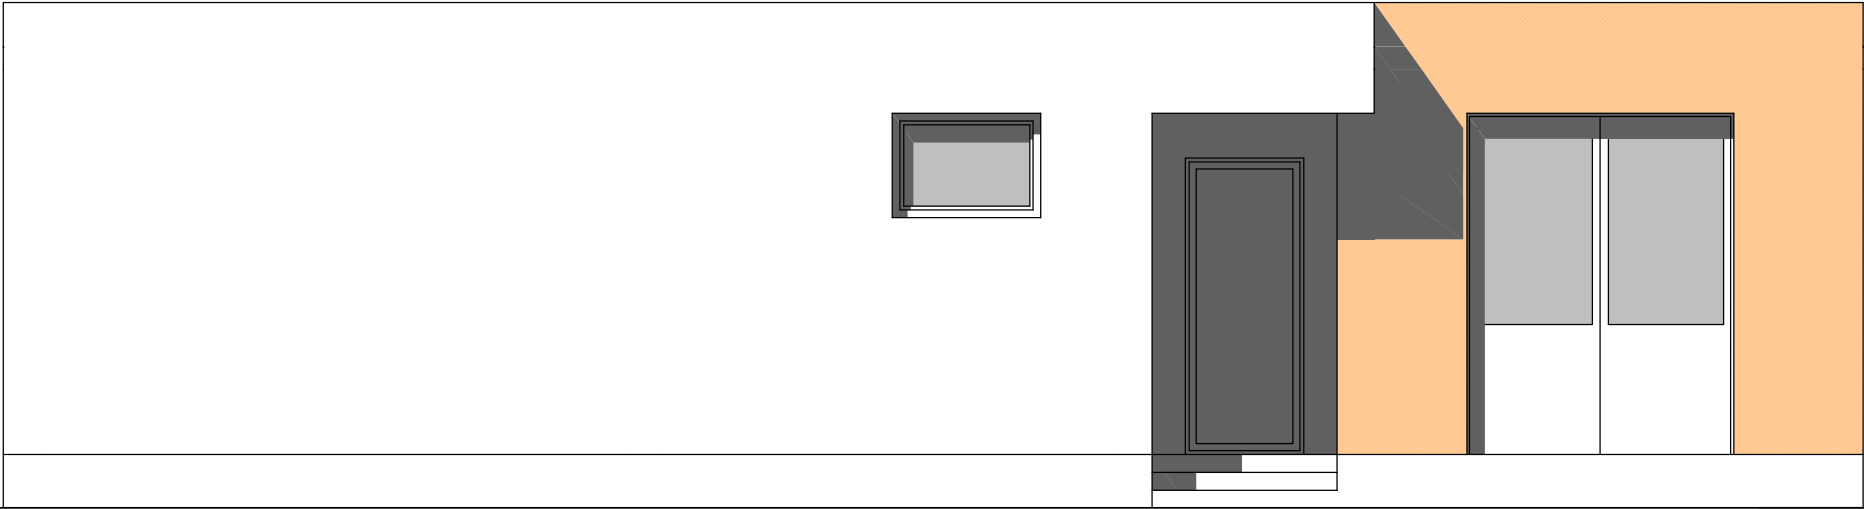

FATADA VEST



FATADA SUD

- FINISAJE
- TERMOSISTEM 6CM - ALB-OCRU
 - TAMPLARIE PVC CU GEAM TEROPAN - ALBA
 - USA DUBLA CENTRALA TERMICA DIN PVC CU GEAM MAT SIMPLU
 - SOCLU TENCUIALA MOZAICATA - MARO

SCI studio concept line s.r.l. Arad - Ro 32/1240/2013 C.U.I. 32477718 e-mail: simon_imre@yahoo.com tel.: +40 722 606 535 architecture			BENEFICIAR:		PROIECT NR. 02/2016	
			ORASUL PINCOTA			
SCARA 1:50			CENTRALA TERMICA CU GRUP SANITAR PUBLIC		D.T.A.C. P.T.	
			Pincota - str. T. Vladimirescu nr. 66 - jud.Arad			
			obiect:		03A	
MANAGER	arh.SIMON IMRE	SEMNATURA	2016	FATADE		
SEF PROIECT	arh.SIMON IMRE					
PROIECTAT	arh.SIMON IMRE					
DESENAT	arh.SIMON IMRE					